




(313.9)
- 309.6 -

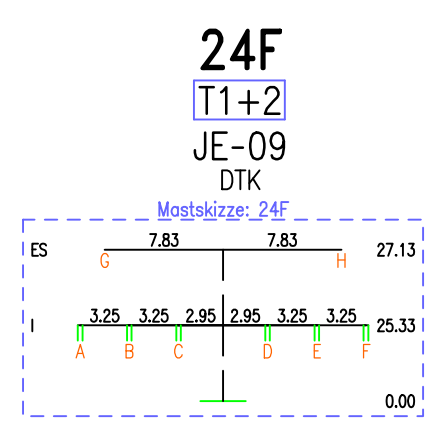


(275.4)
- 275.4 -

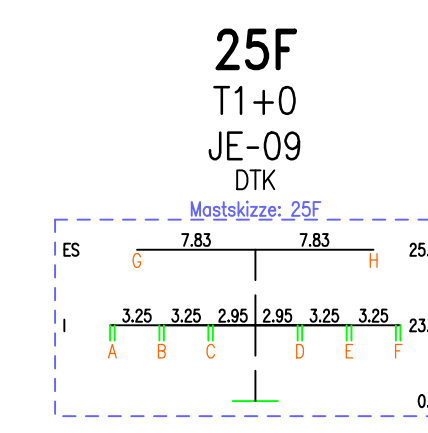



(276.0)
- 276.0 -

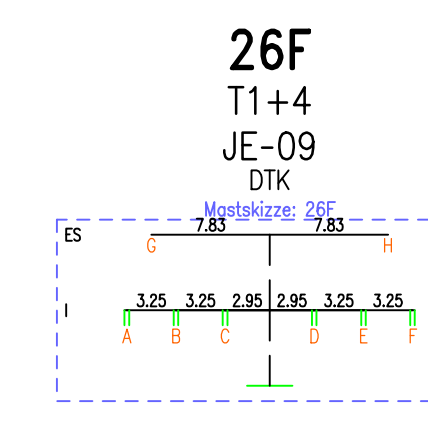

(286.1)
- 286.1 -

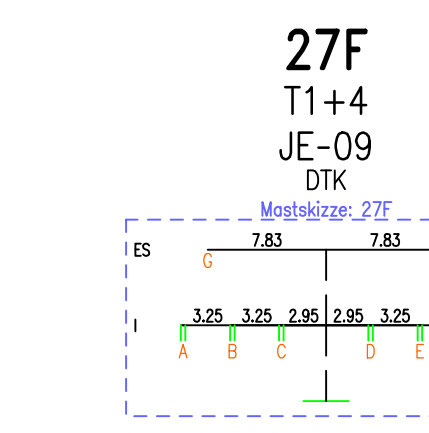

(301.5)
- 299.0 -

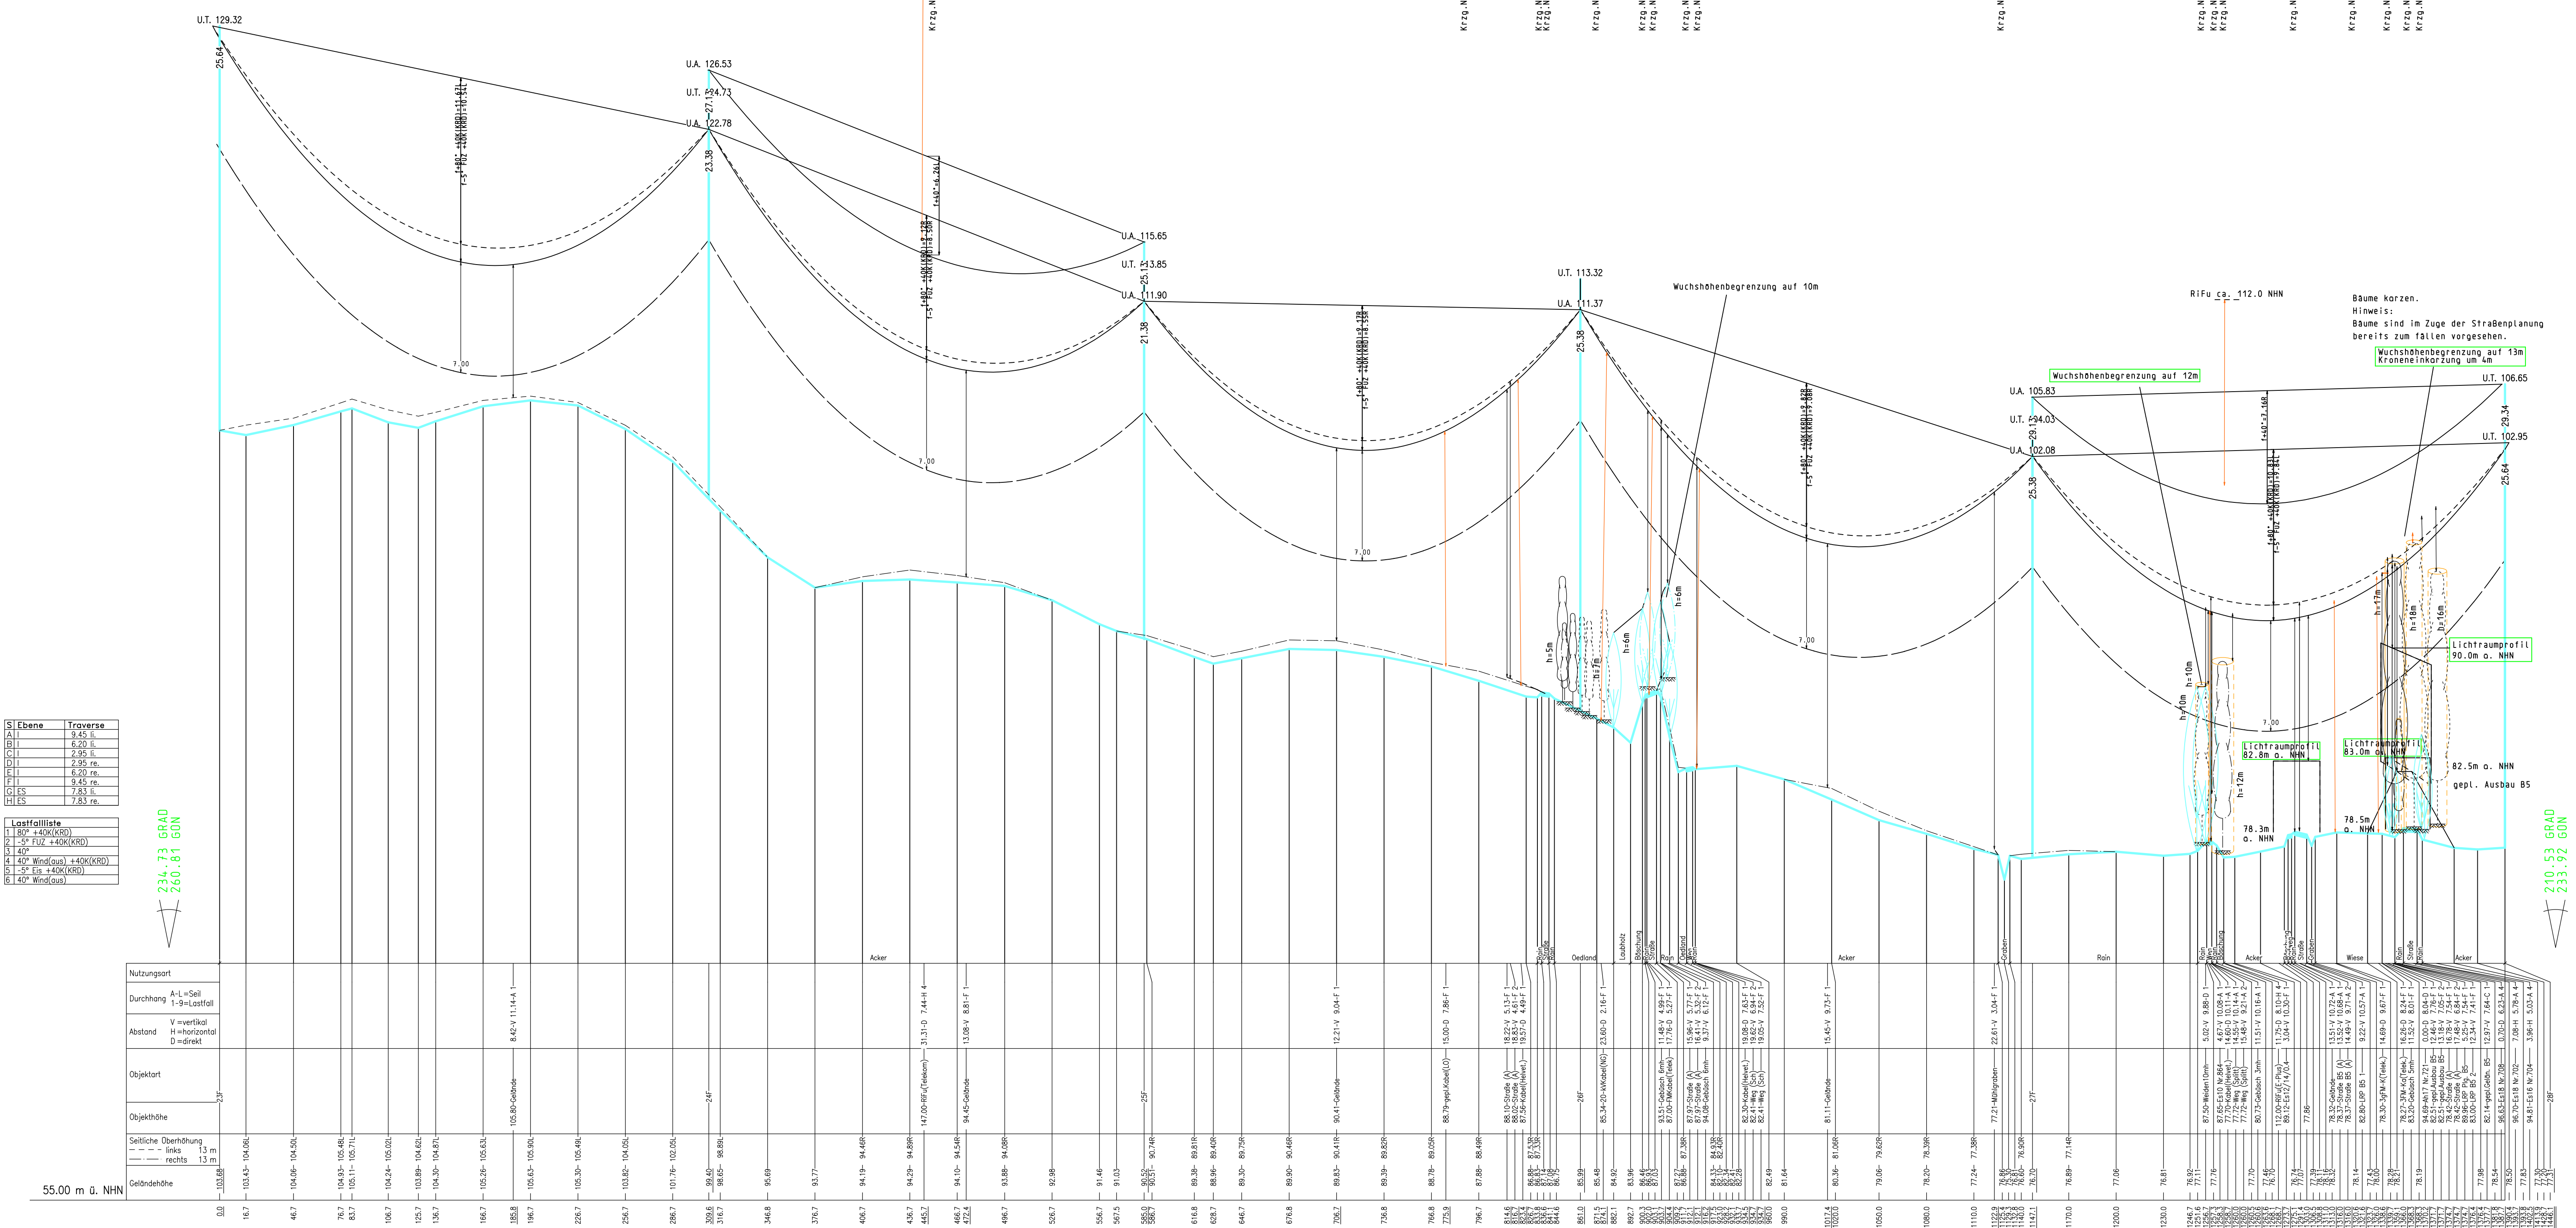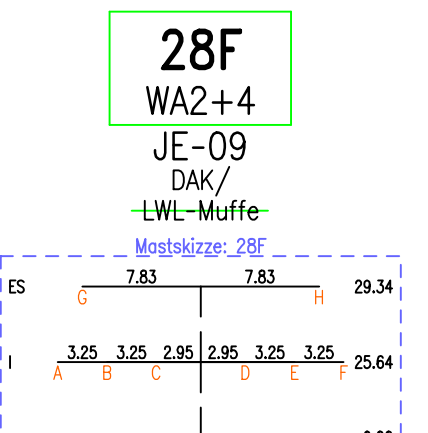

St. Ebene

St. Ebene	Traverse
A1	9.45
B1	6.20
C1	2.95
D1	2.95
E1	6.20
F1	9.45

Lastfallliste




